


LOCAL TRANSPORT IMPROVEMENTS

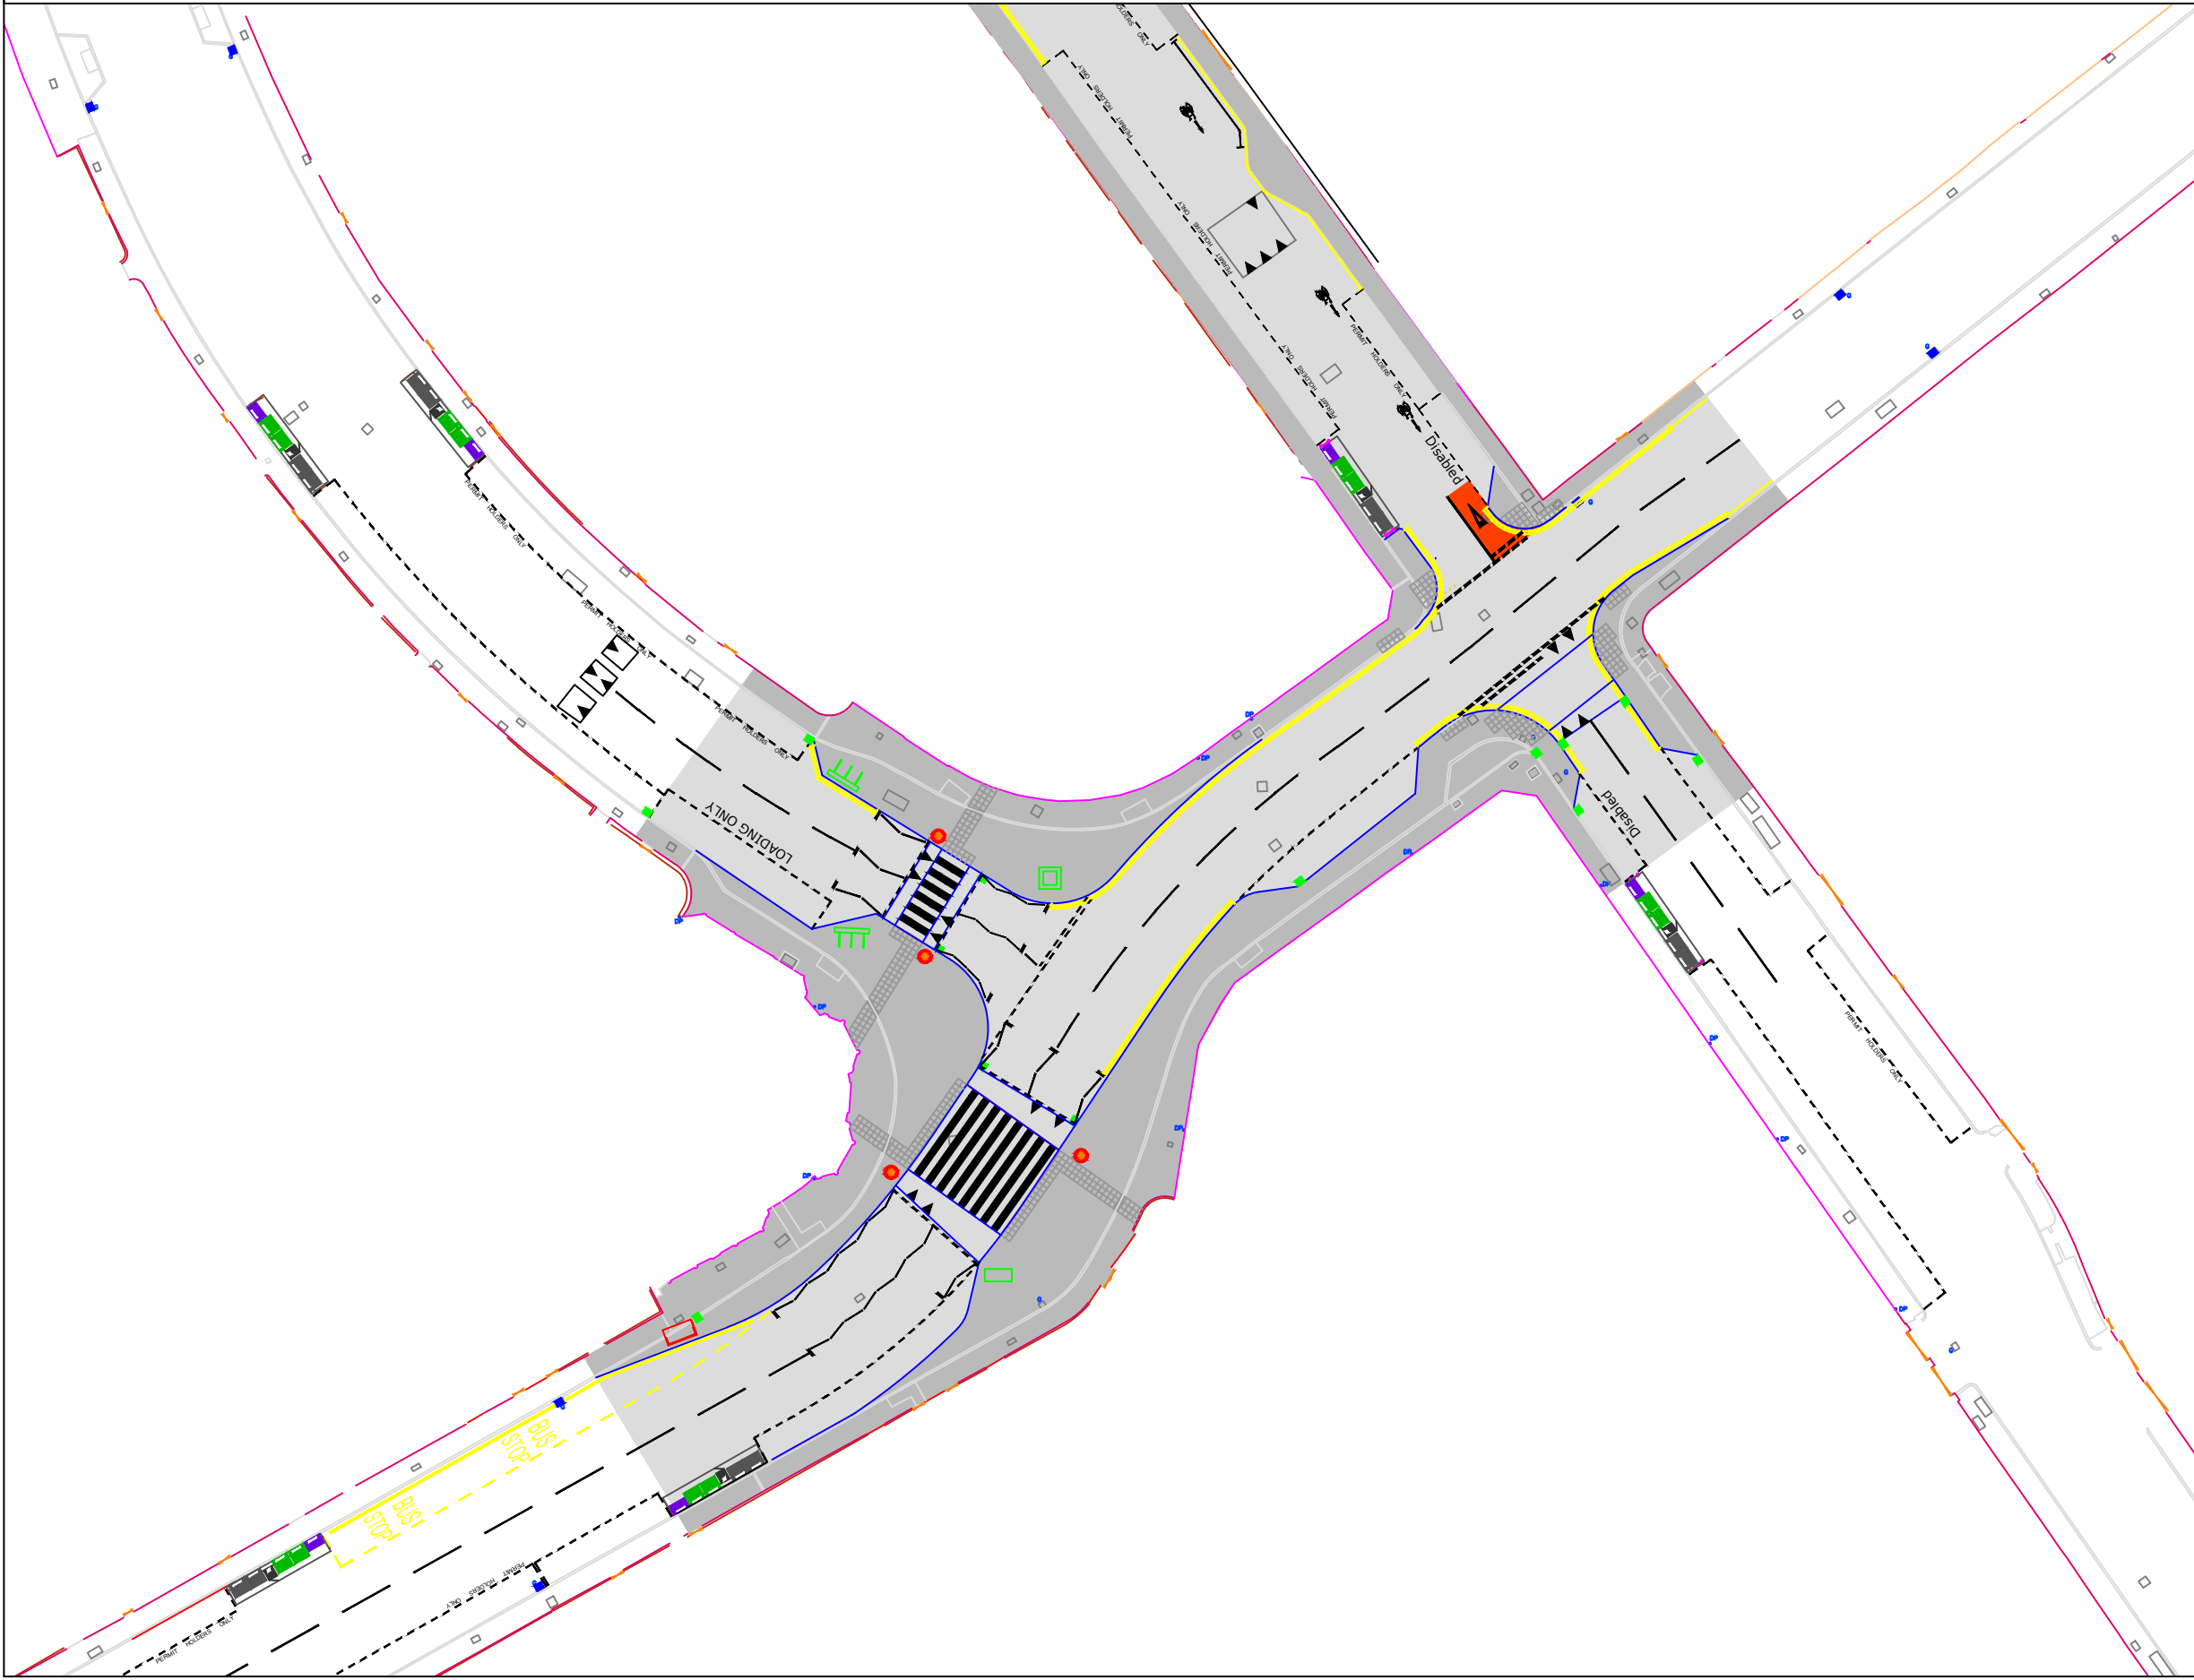

G	Tactile pavours updated to charcoal gray and footway color changed. Removed drains, removed from drawing.	ROM	10/07/25	—
F	Contra-flow cycle lane added	ROM	12/06/25	—
E	New Drawing, Design forked.	ROM	09/05/25	—
D	—	ROM	02/05/25	—
C	—	ROM	28/04/25	AD
B	—	ROM	18/04/25	—
A	—	ROM	01/11/24	—
REV.	DETAILS	BY	DATE	CHECK

EDINBURGH
THE CITY OF EDINBURGH COUNCIL

The City of Edinburgh Council Waverly Court 4 East Market Street Edinburgh, EH8 8BG	OPERATIONAL SERVICES NETWORK MANAGEMENT LOCAL TRANSPORT INITIATIVES
--	---

Polwarth Gardens
Option 2
General Arraignment
—

Date: 07/10/24	Job no: LTI-2024-003	Drawn by: ROM
Scale: 1:500@A3		Checked by: AD
DRG. NO. LTI-2024-003-003		

LOCAL TRANSPORT IMPROVEMENTS



G	Tactile pavements updated to charcoal gray and footway color changed. Removed drains, removed from drawing.	ROM	10/07/25	—
F	New Drawing	ROM	12/06/25	—
E	—	ROM	09/05/25	—
D	—	ROM	02/05/25	—
C	—	ROM	28/04/25	AD
B	—	ROM	16/04/25	—
A	—	ROM	01/11/24	—
REV.	DETAILS	BY	DATE	CHECK

• EDINBURGH •
THE CITY OF EDINBURGH COUNCIL


The City of Edinburgh Council Waverly Court 4 East Market Street Edinburgh, EH8 8BG	OPERATIONAL SERVICES NETWORK MANAGEMENT LOCAL TRANSPORT INITIATIVES
--	---

Polwarth Gardens
Option 2
General Arrangement
Contraflow Cycle

Date: 07/10/24	Job no: LTI-2024-003	Drawn by: ROM
Scale: 1:500@A3		Checked by: AD

DRG. NO. LTI-2024-003-003

LOCAL TRANSPORT IMPROVEMENTS

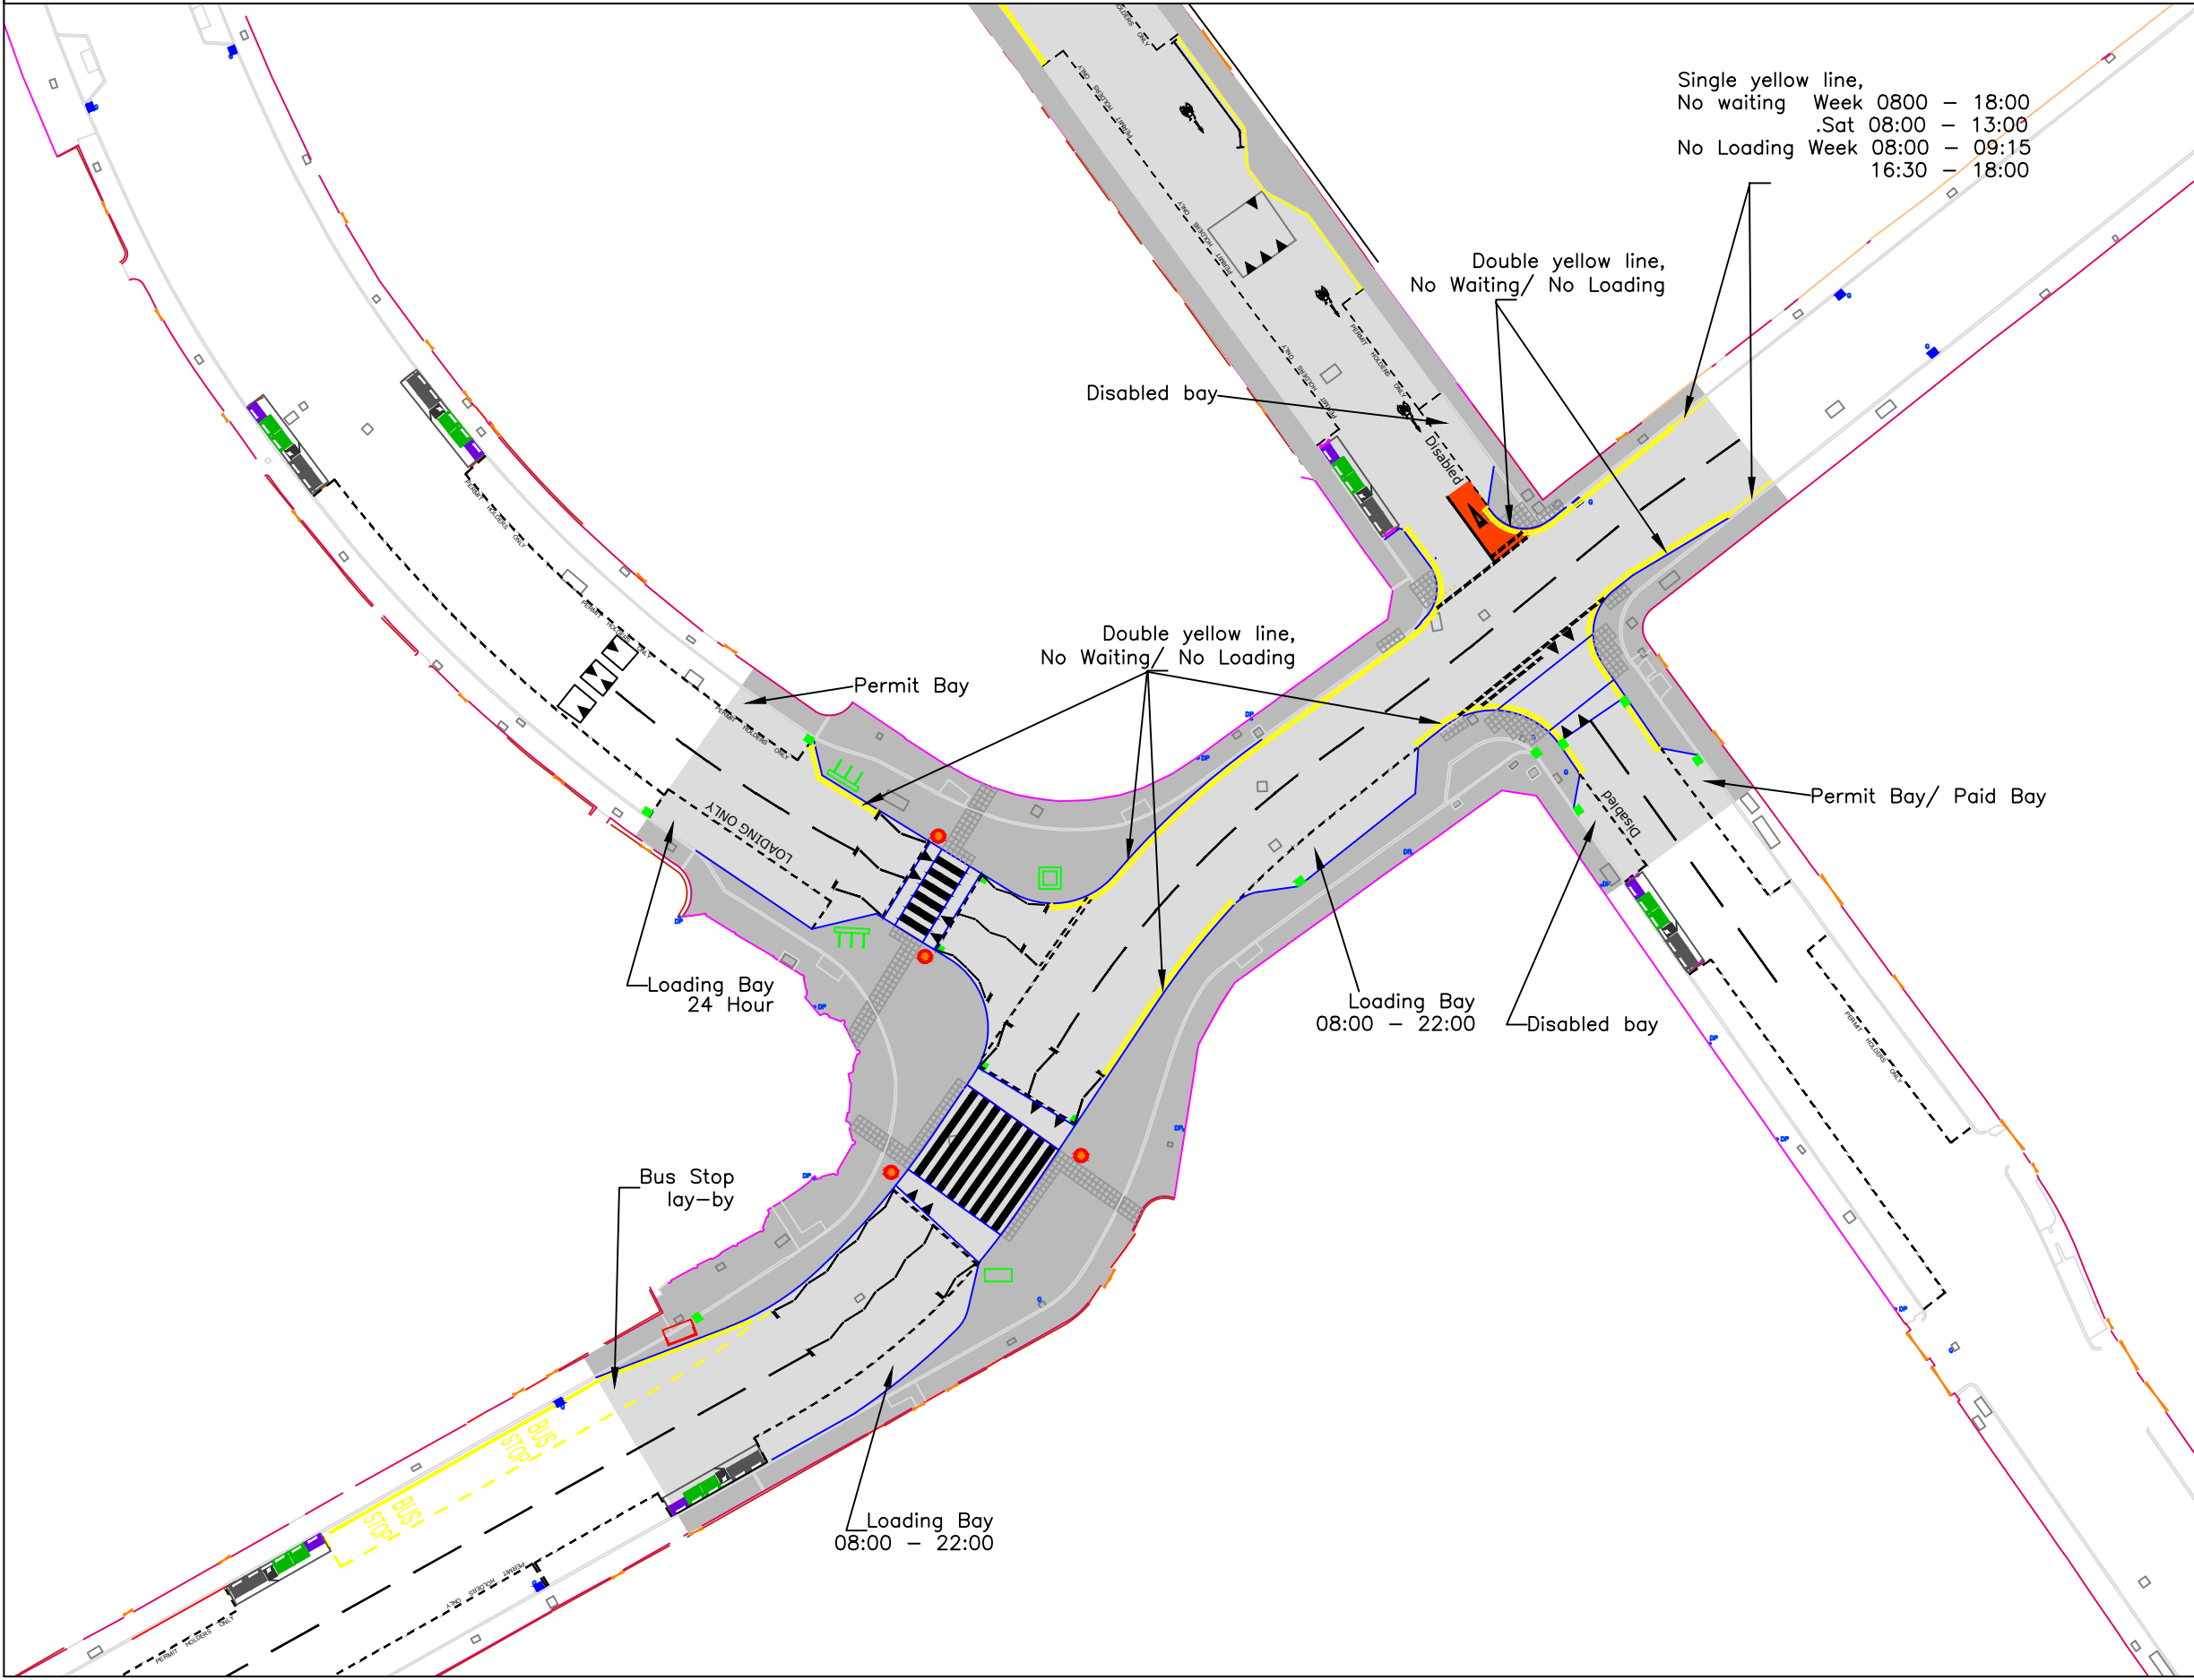

G	Tactile pavements updated to charcoal gray and footway color changed, Clarified 24 hour loading bay, removed drains, removed from drawing	ROM	10/07/25	—
F	Contra-flow cycle lane added	ROM	12/06/25	—
E	New Drawing, Design forked.	ROM	09/05/25	—
D	—	ROM	02/05/25	—
C	—	ROM	28/04/25	AD
B	—	ROM	16/04/25	—
A	—	ROM	01/11/24	—
REV.	DETAILS	BY	DATE	CHECK

• EDINBURGH •
THE CITY OF EDINBURGH COUNCIL

The City of Edinburgh Council
Waverly Court
4 East Market Street
Edinburgh, EH8 8BG


OPERATIONAL SERVICES
NETWORK MANAGEMENT
LOCAL TRANSPORT INITIATIVES

Polwarth Gardens
Option 2
Parking/ Loading
Restrictions

Date: 07/10/24	Job no: LTI-2024-003	Drawn by: ROM
Scale: 1:500@A3		Checked by: AD

DRG. NO. LTI-2024-003-003

LOCAL TRANSPORT IMPROVEMENTS

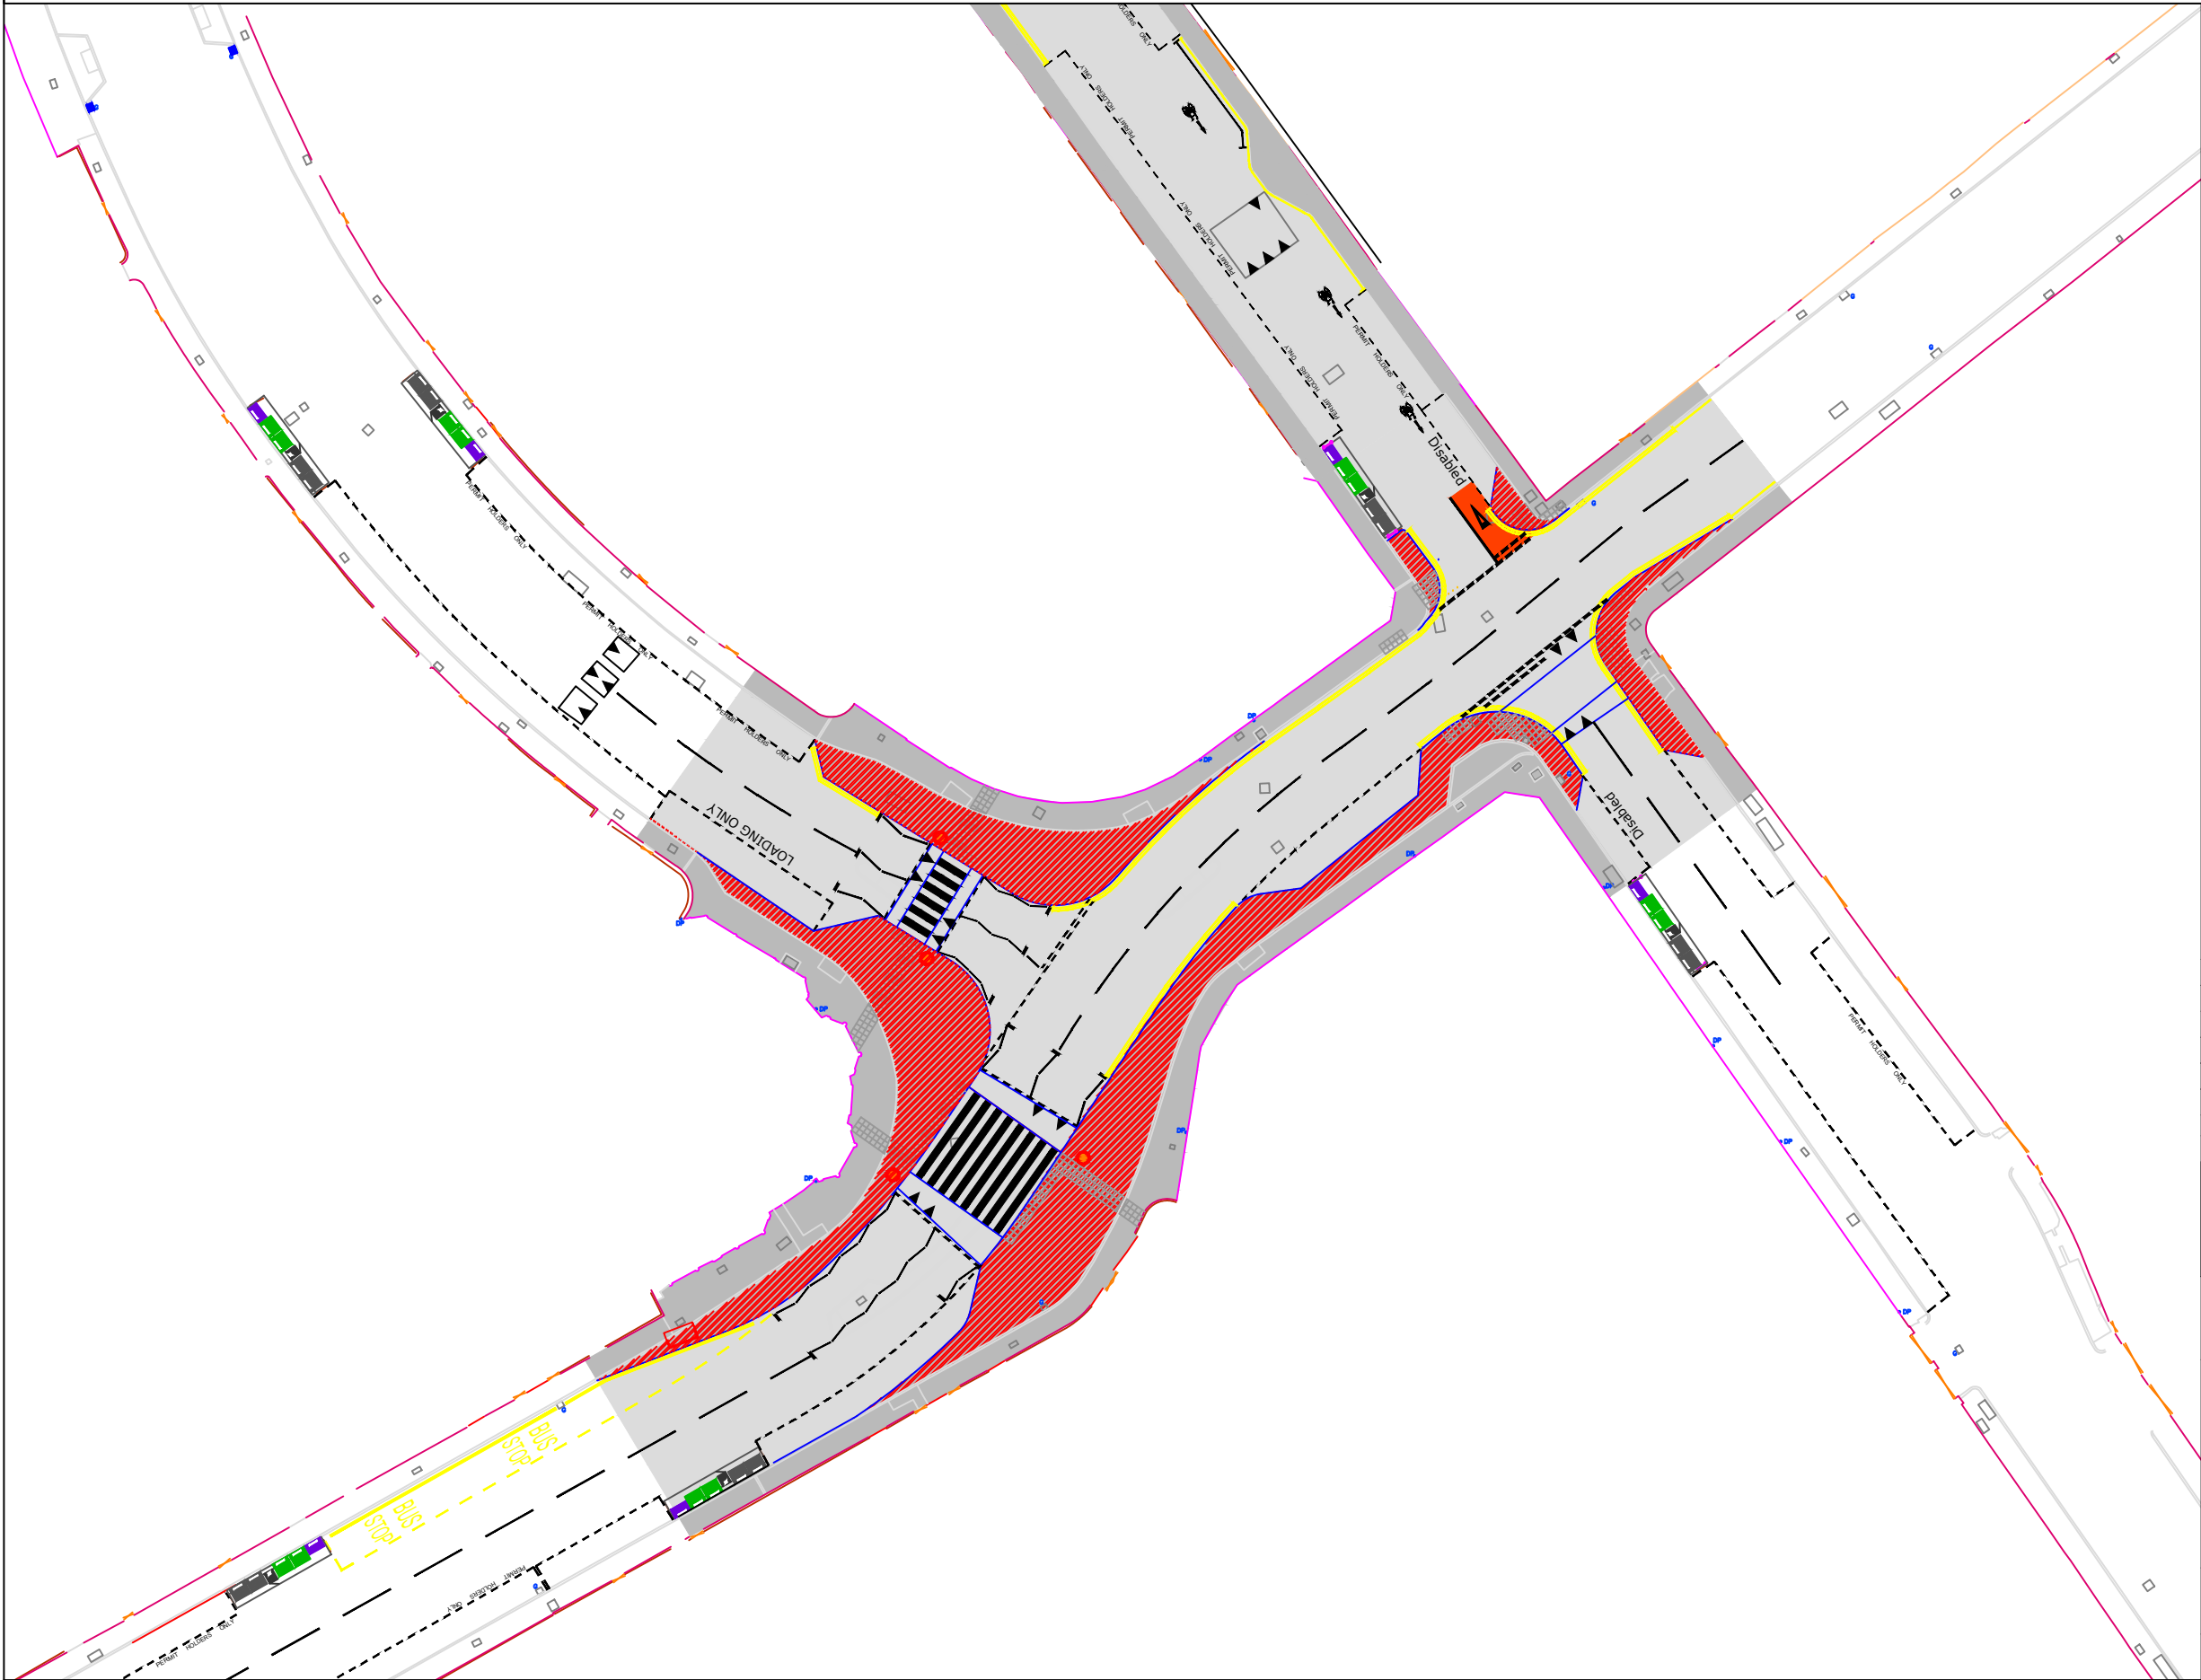

G	Tactile paviments updated to charcoal gray and footway color changed. Drains removed from drawing.	ROM	10/07/25	—
F	Contra-flow cycle lane added	ROM	12/06/25	—
E	New Drawing, Design forked.	ROM	09/05/25	—
D	—	ROM	02/05/25	—
C	—	ROM	28/04/25	AD
B	—	ROM	16/04/25	—
A	—	ROM	01/11/24	—
REV.	DETAILS	BY	DATE	CHECK
◆EDINBURGH◆ THE CITY OF EDINBURGH COUNCIL The City of Edinburgh Council Waverly Court 4 East Market Street Edinburgh, EH8 8BG OPERATIONAL SERVICES NETWORK MANAGEMENT LOCAL TRANSPORT INITIATIVES				
Polwarth Gardens Option 2 General Arraignment New Footway				
Date: 07/10/24		Job no: LTI-2024-003		Drawn by: ROM
Scale: 1:500@A3				Checked by: AD
DRG. NO. LTI-2024-003-003				